


# RECORD OF SURVEY


## NO. 32 - 52

OF A PORTION OF SECTION 26, T. 6 N., R. 25 E., M.D.M.,  
IN THE UNINCORPORATED TERRITORY OF  
THE COUNTY OF MONO,  
STATE OF CALIFORNIA

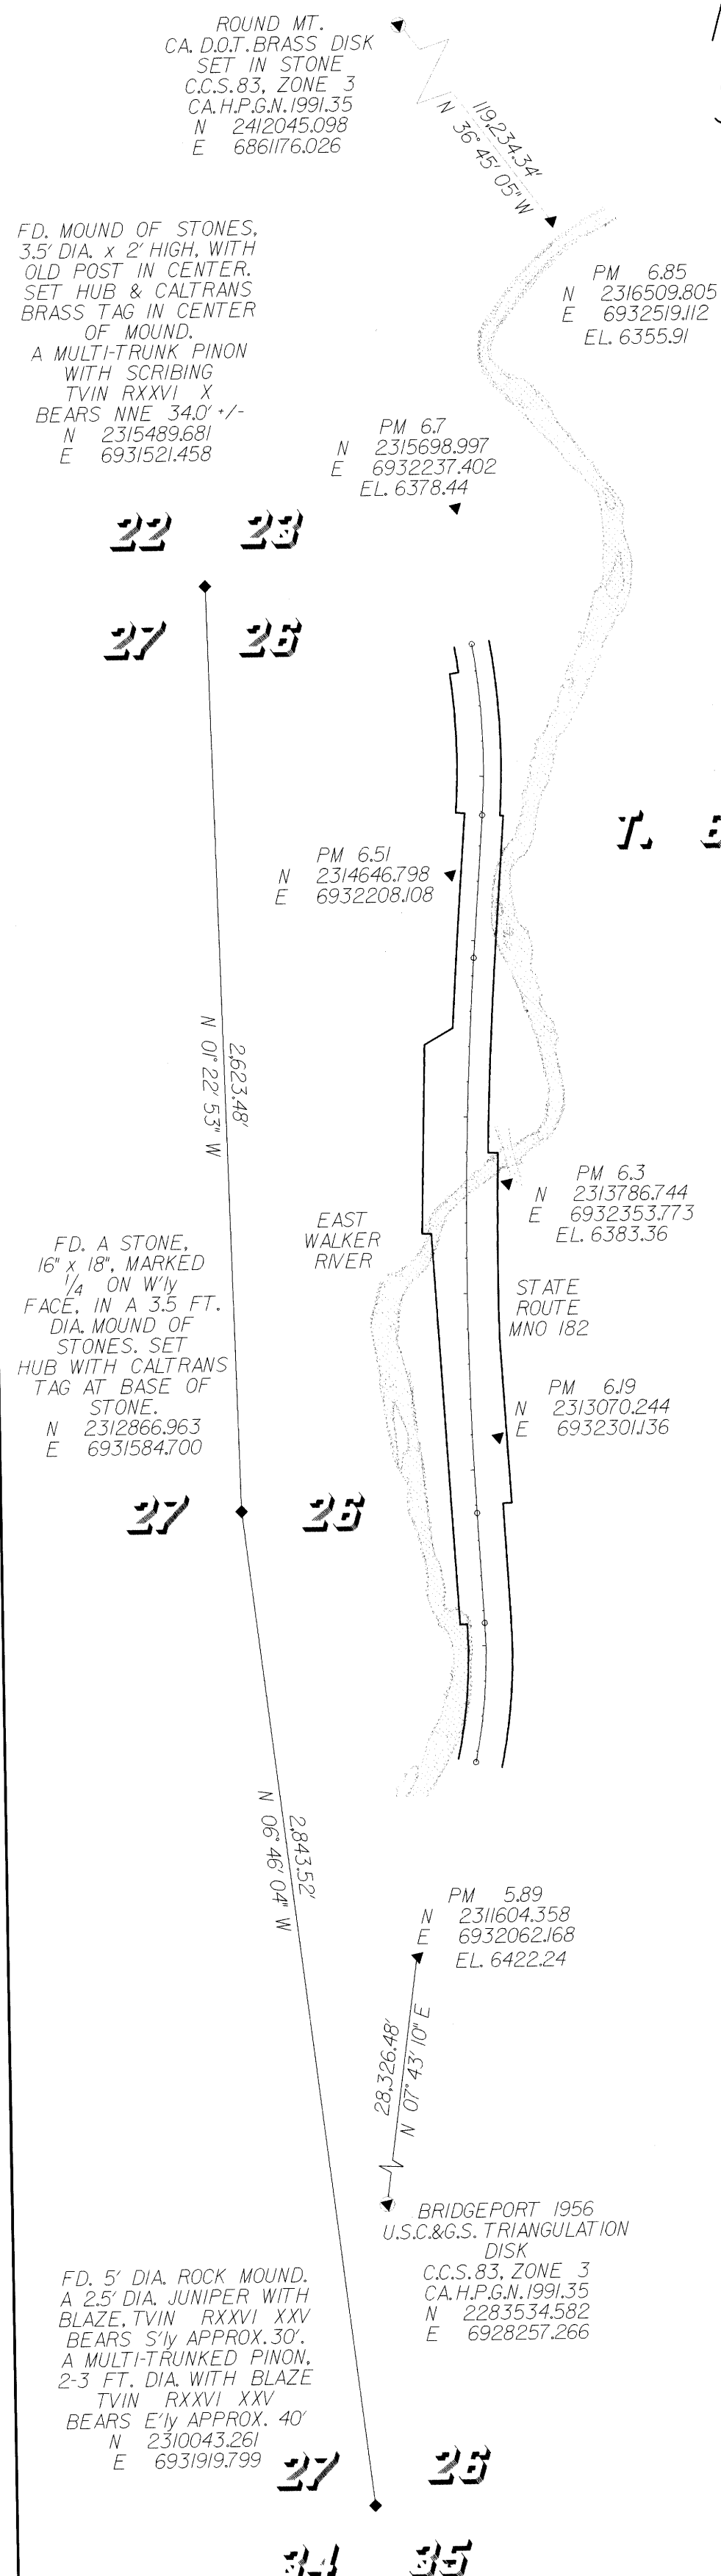

### LEGEND

- ▲ BASIC PROJECT CONTROL, AS NOTED
- ◆ FOUND LAND NET CORNER, AS NOTED
- ▼ SET 1.5 INCH CALTRANS ALUMINUM CAP ON 3/4 INCH REBAR, MARKED FOR POST MILE.
- SET 2 INCH CALIF. DEPT. OF TRANSPORTATION BRASS CAP IN CONCRETE, MARKED AS SHOWN.
- FOUND 6 INCH SQUARE TYPE "C" R/W MONUMENT
- CALCULATED POINT, NOTHING SET

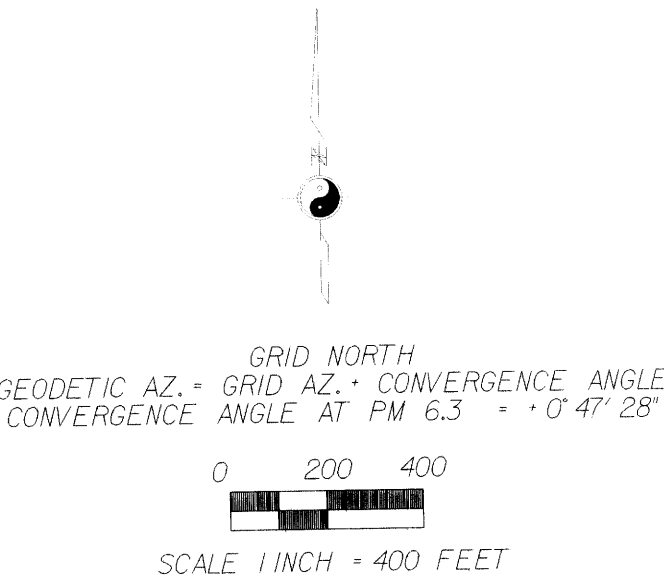


SECTION 26  
T. 6 N., R. 25 E.,  
M.D.M.

### SURVEYOR'S STATEMENT

THIS MAP CORRECTLY REPRESENTS A SURVEY MADE BY ME OR UNDER MY DIRECTION IN CONFORMANCE WITH THE REQUIREMENTS OF THE LAND SURVEYORS ACT AT THE REQUEST OF THE STATE OF CALIFORNIA FROM JULY 1991 TO AUGUST 1996.

*John C. Yturza*  
JOHN C. YTURZA  
LS 4468  
EXP. 9-30-97

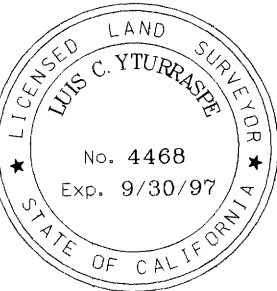

### COUNTY SURVEYOR'S STATEMENT

THIS MAP HAS BEEN EXAMINED IN ACCORDANCE WITH SECTION 8766 OF THE LAND SURVEYORS ACT THIS 28th DAY OF JANUARY, 1997.

*Richard Boardman*  
RICHARD BOARDMAN  
MONO COUNTY SURVEYOR  
LS 4686  
EXP. 9-30-99



### RECORDER'S STATEMENT

FILED THIS 29th DAY OF JANUARY, 1997, AT 1:15 PM IN BOOK 3 OF RECORDS OF SURVEY AT PAGE 46-46C AT THE REQUEST OF THE STATE OF CALIFORNIA.

INSTRUMENT NO. # 571  
FEE: \$0.00

RENN NOLAN  
MONO COUNTY RECORDER  
BY: *Lera Mills*  
DEPUTY COUNTY RECORDER

### BASIS OF BEARINGS

THE BEARINGS, DISTANCES AND COORDINATES SHOWN ON THIS MAP ARE BASED ON THE CALIFORNIA COORDINATE SYSTEM OF 1983, ZONE 3, CA H.P.G.N. 1991.35 PUBLISHED VALUES FOR STATIONS BRIDGEPORT 1956 AND ROUND MT. THE VALUES WERE DETERMINED BY A COMBINATION OF G.P.S. AND CONVENTIONAL METHODS. ALL VALUES SHOWN ARE GRID. TO CONVERT GRID DISTANCES TO GROUND DISTANCES, DIVIDE THE GRID DISTANCE BY THE GRID FACTOR. THE GRID FACTOR FOR THIS PROJECT IS 0.99967919.